


Example



 Commercial

 3D CAD

What's Included:

- Floor Plan – Main Floor
- Point Cloud – Main Floor
- Dimension Plan – Main Floor
- RCP – Main Floor
- Roof Plan
- Elevations

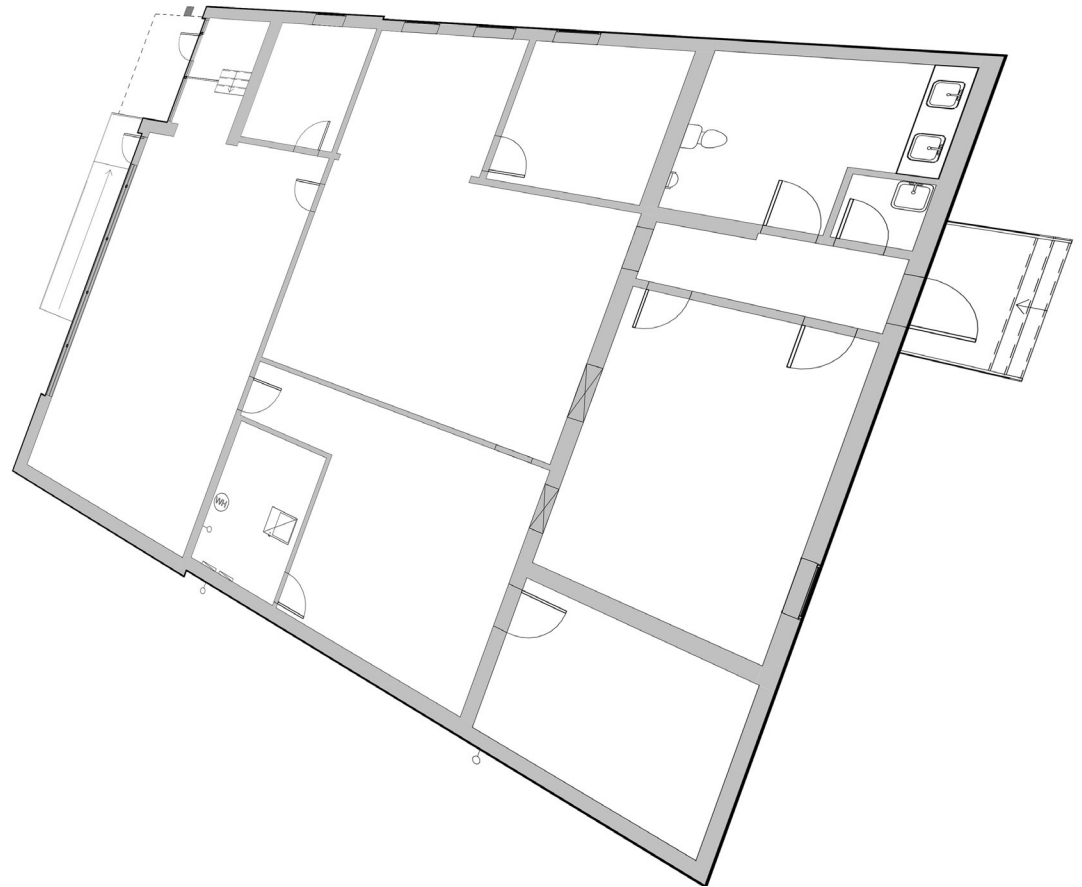

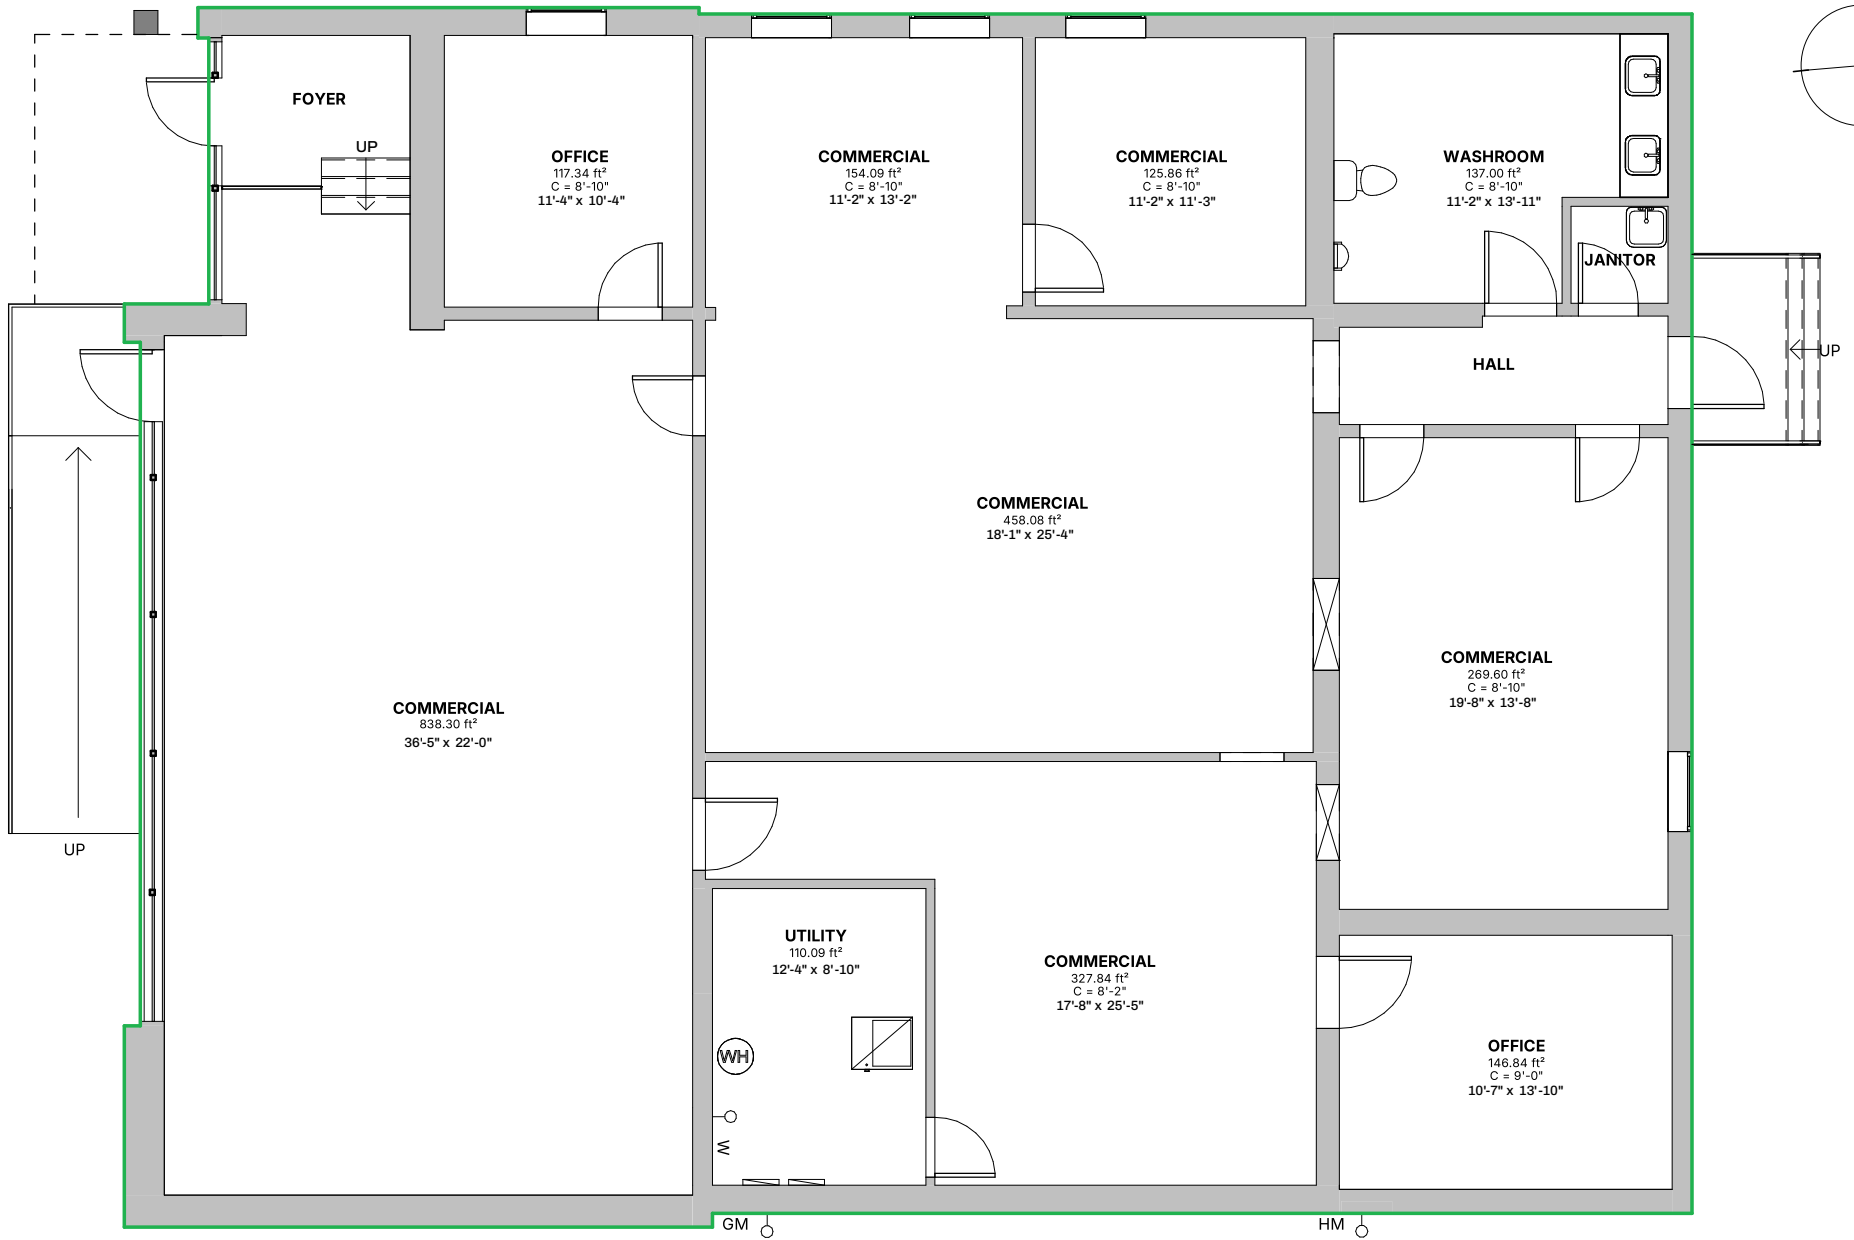
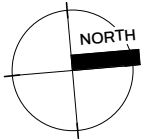


Area Schedule (SF)
Total Floor Area 3226 SF

Floor Plan - Main Floor

Do not scale drawings. Contractors must check and verify all dimensions. All room dimensions and floor areas must be considered approximate and are subject to independent verification. All documents remain the property of Planitar Inc. Unauthorized use, modifications, and/or reproduction of these documents is prohibited without written permission. The material contained herein reflects the Consultants best judgement in light of the information available at the time of preparation. Any use which a third party makes of the document, or any reliance on or decisions to be made based on them are the responsibility of such third parties. The Consultant accepts no responsibility for damages, if any, suffered by any third party as a result of decisions made or actions based on the documents.

Date: 2024-04-18 Scale: 1/8" = 1'-0" **A101**

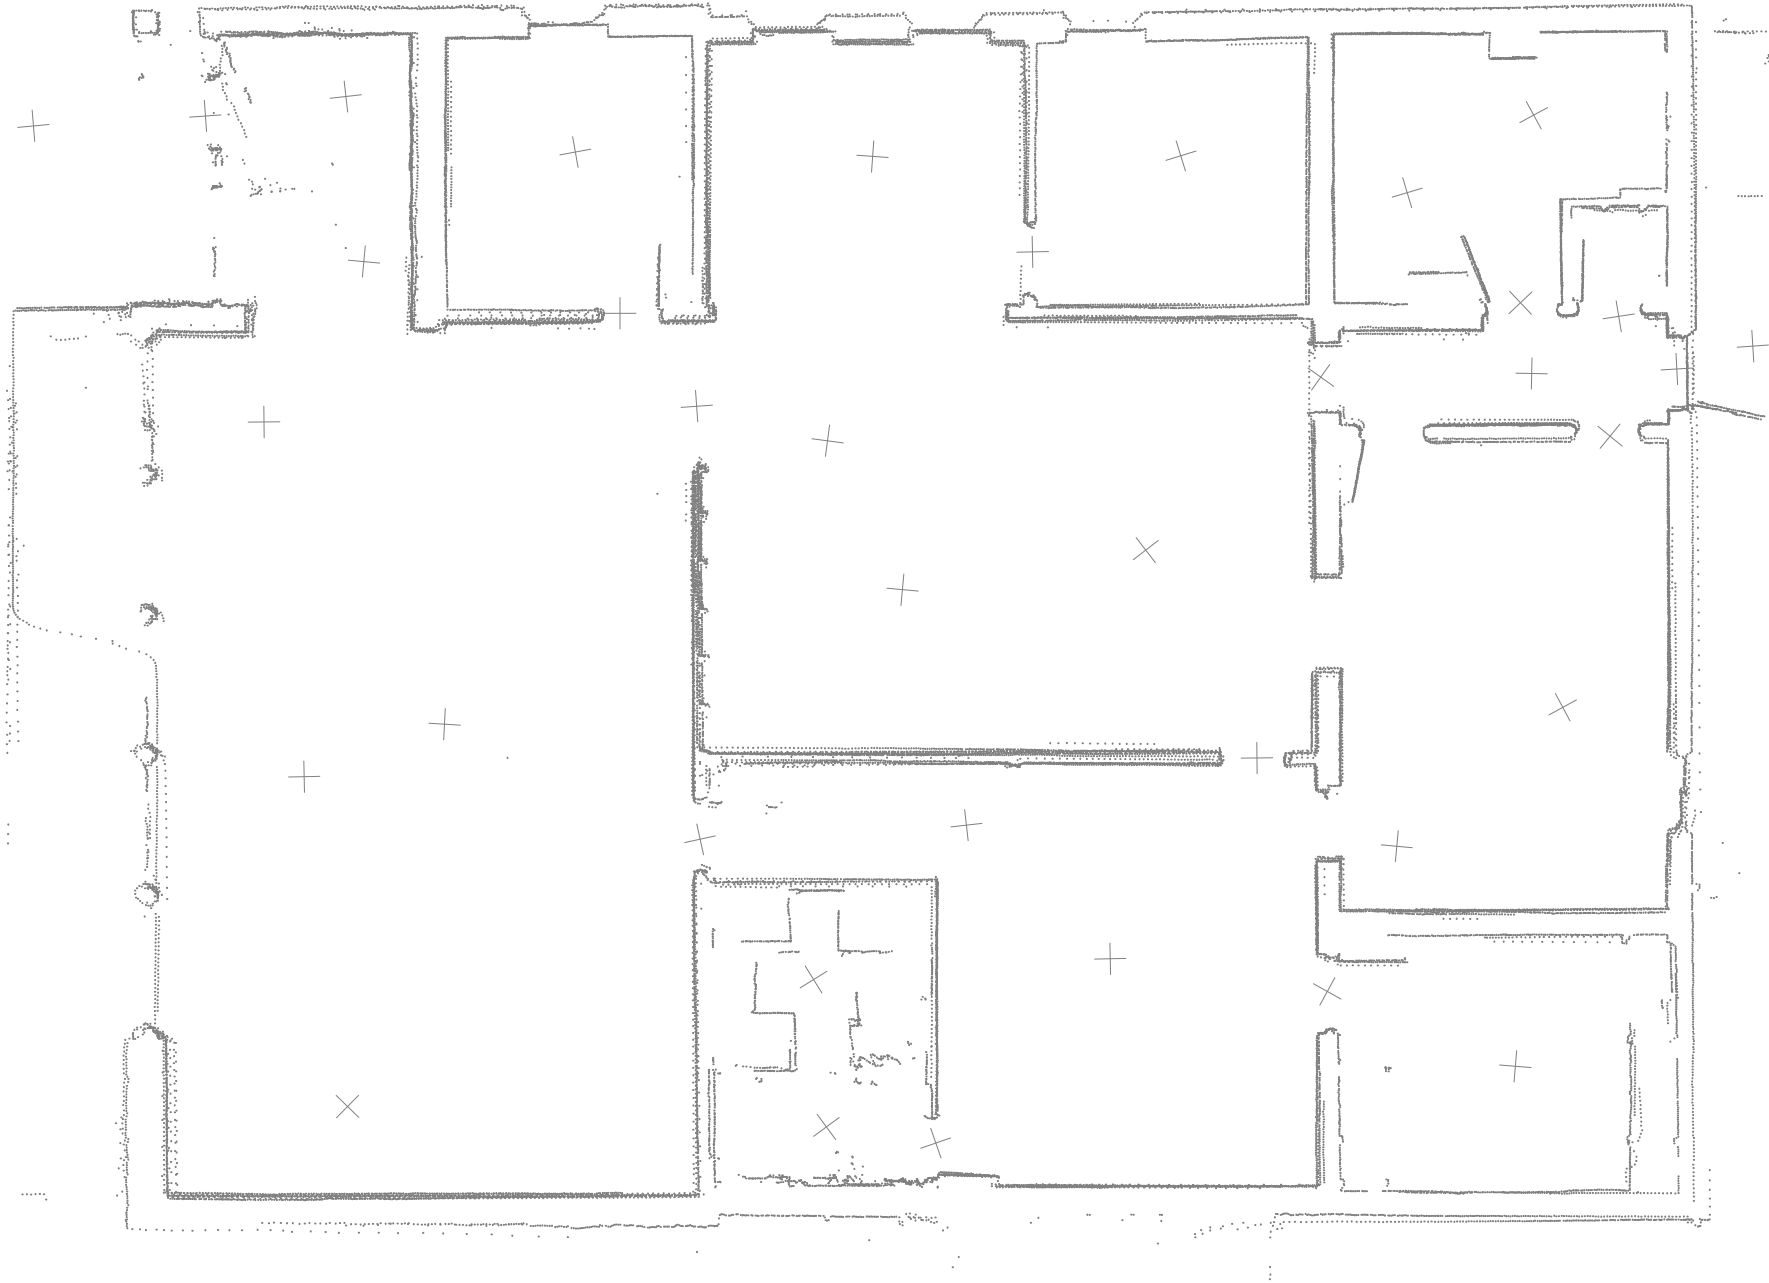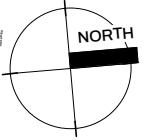



Point Cloud - Main Floor

Do not scale drawings. Contractors must check and verify all dimensions. All room dimensions and floor areas must be considered approximate and are subject to independent verification. All documents remain the property of Planitar Inc. Unauthorized use, modifications, and/or reproduction of these documents is prohibited without written permission. The material contained herein reflects the Consultants best judgement in light of the information available at the time of preparation. Any use which a third party makes of the document, or any reliance on or decisions to be made based on them are the responsibility of such third parties. The Consultant accepts no responsibility for damages, if any, suffered by any third party as a result of decisions made or actions based on the documents.

Date: 2024-04-18

Scale: 1/8" = 1'-0"

A101.1

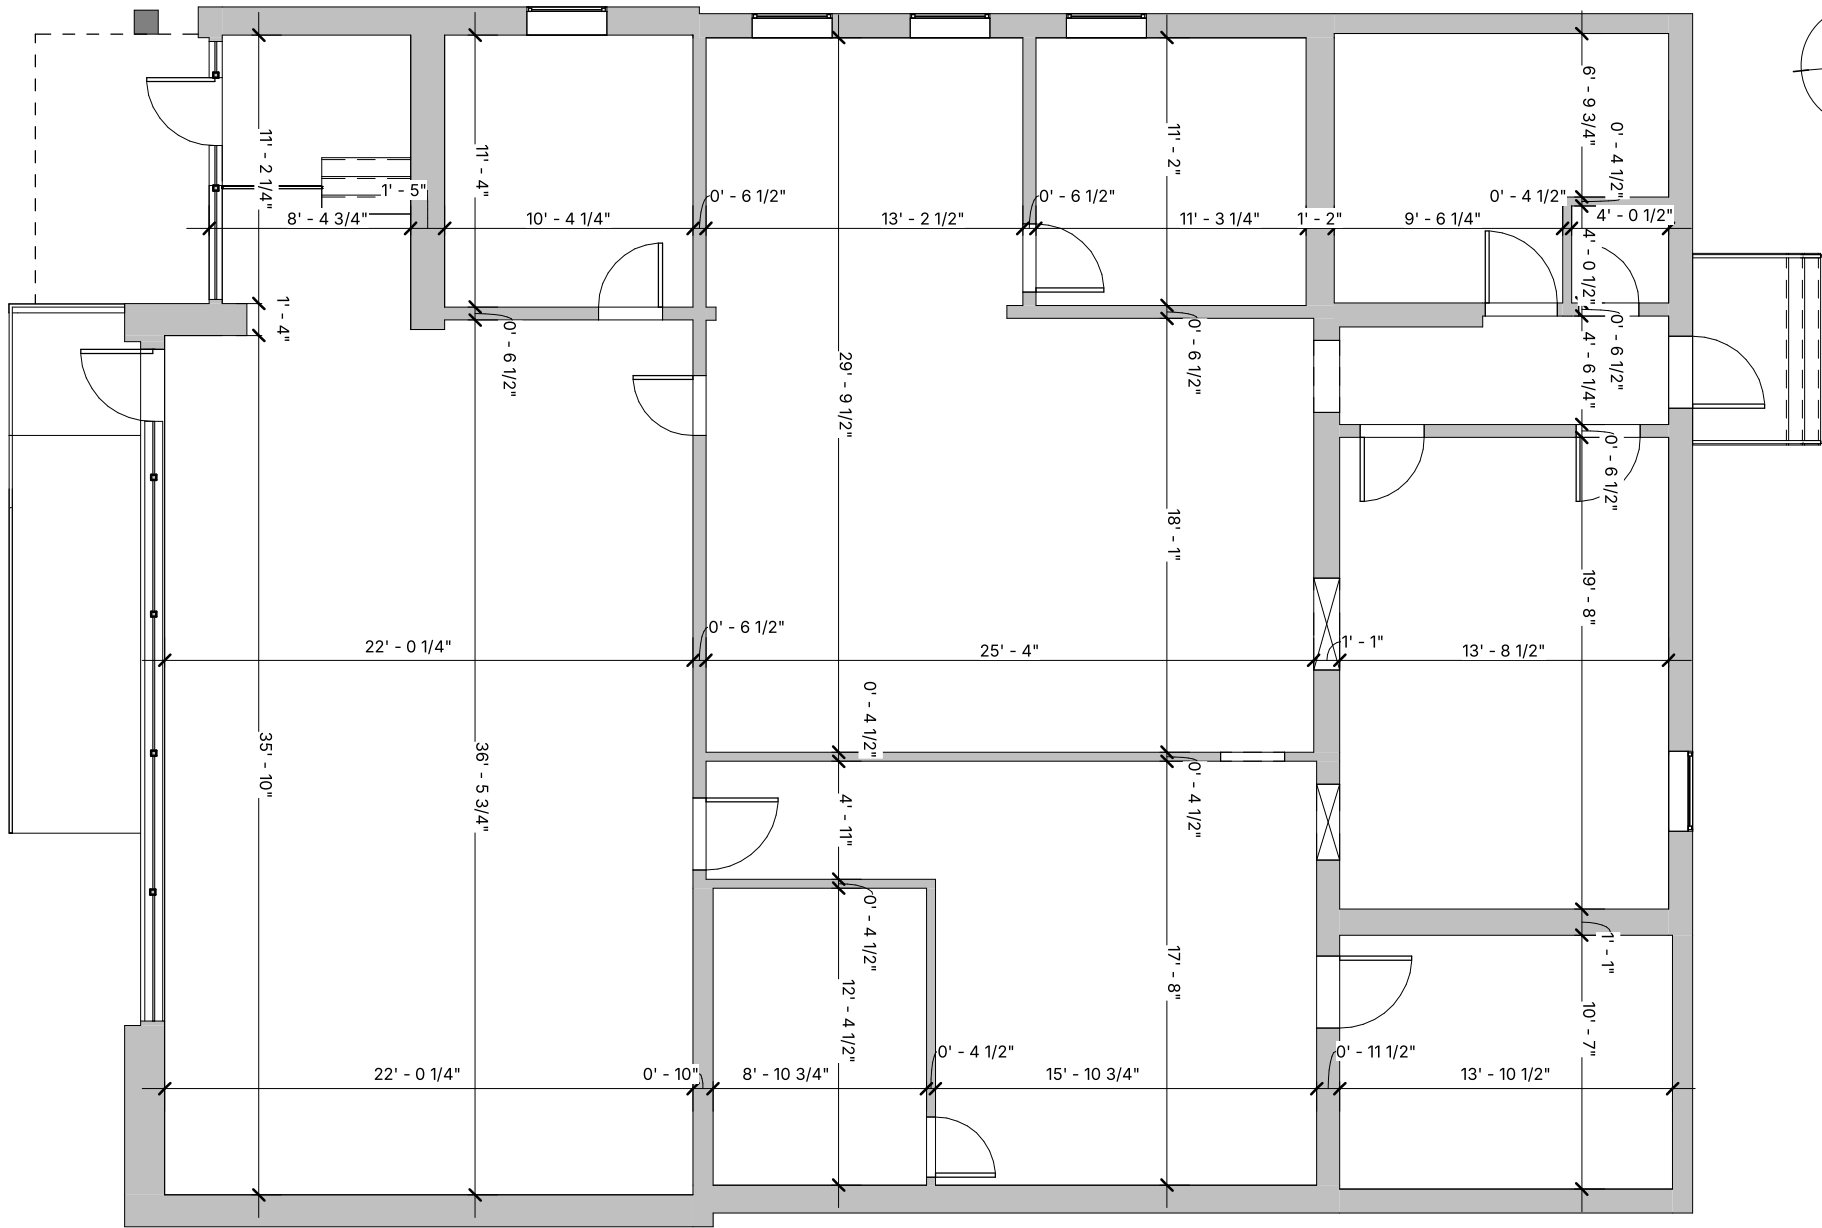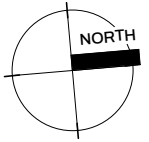



Dimension Plan - Main Floor

Do not scale drawings. Contractors must check and verify all dimensions. All room dimensions and floor areas must be considered approximate and are subject to independent verification. All documents remain the property of Planitar Inc. Unauthorized use, modifications, and/or reproduction of these documents is prohibited without written permission. The material contained herein reflects the Consultants best judgement in light of the information available at the time of preparation. Any use which a third party makes of the document, or any reliance on or decisions to be made based on them are the responsibility of such third parties. The Consultant accepts no responsibility for damages, if any, suffered by any third party as a result of decisions made or actions based on the documents.

Date: 2024-04-18

Scale: 1/8" = 1'-0"

A101.2

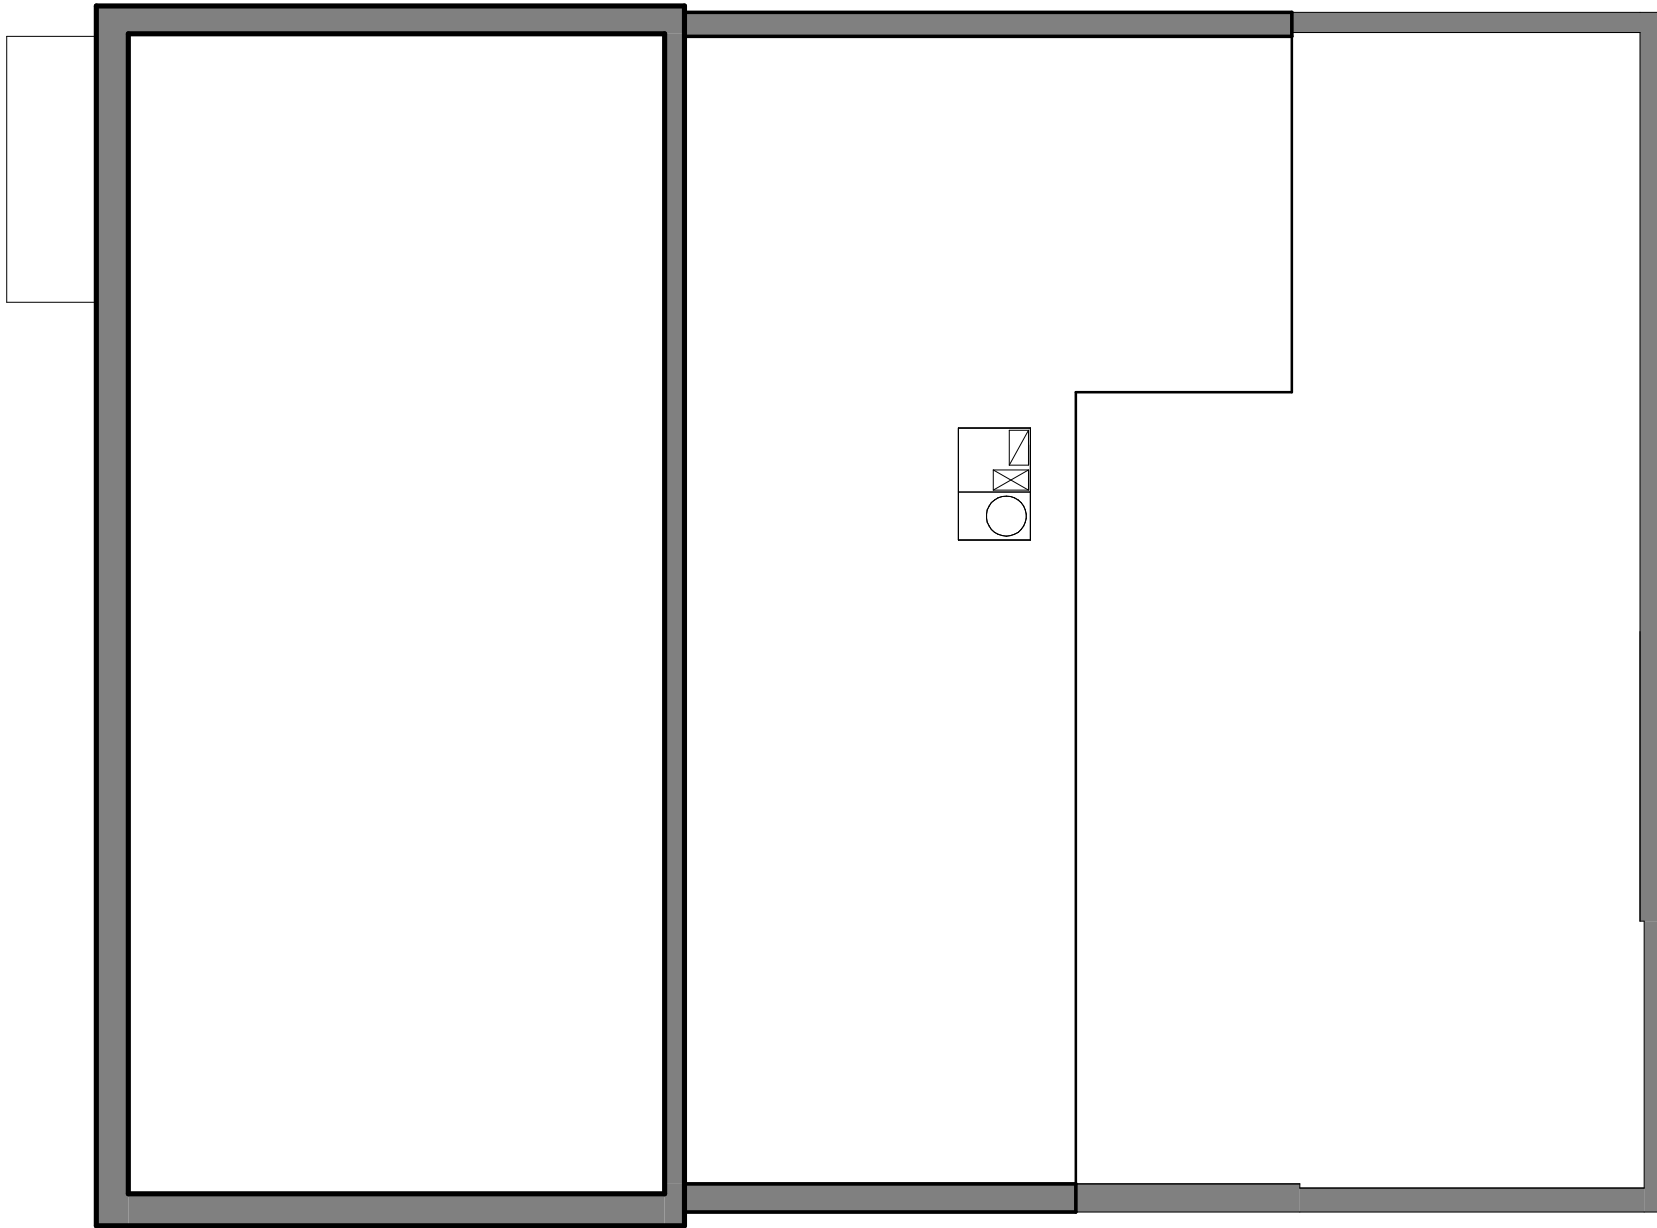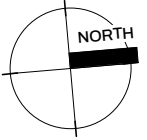



Roof Plan - Roof Plan

Do not scale drawings. Contractors must check and verify all dimensions. All room dimensions and floor areas must be considered approximate and are subject to independent verification. All documents remain the property of Planitar Inc. Unauthorized use, modifications, and/or reproduction of these documents is prohibited without written permission. The material contained herein reflects the Consultants best judgement in light of the information available at the time of preparation. Any use which a third party makes of the document, or any reliance on or decisions to be made based on them are the responsibility of such third parties. The Consultant accepts no responsibility for damages, if any, suffered by any third party as a result of decisions made or actions based on the documents.

Date: 2024-04-18

Scale: 1/8" = 1'-0"

A102

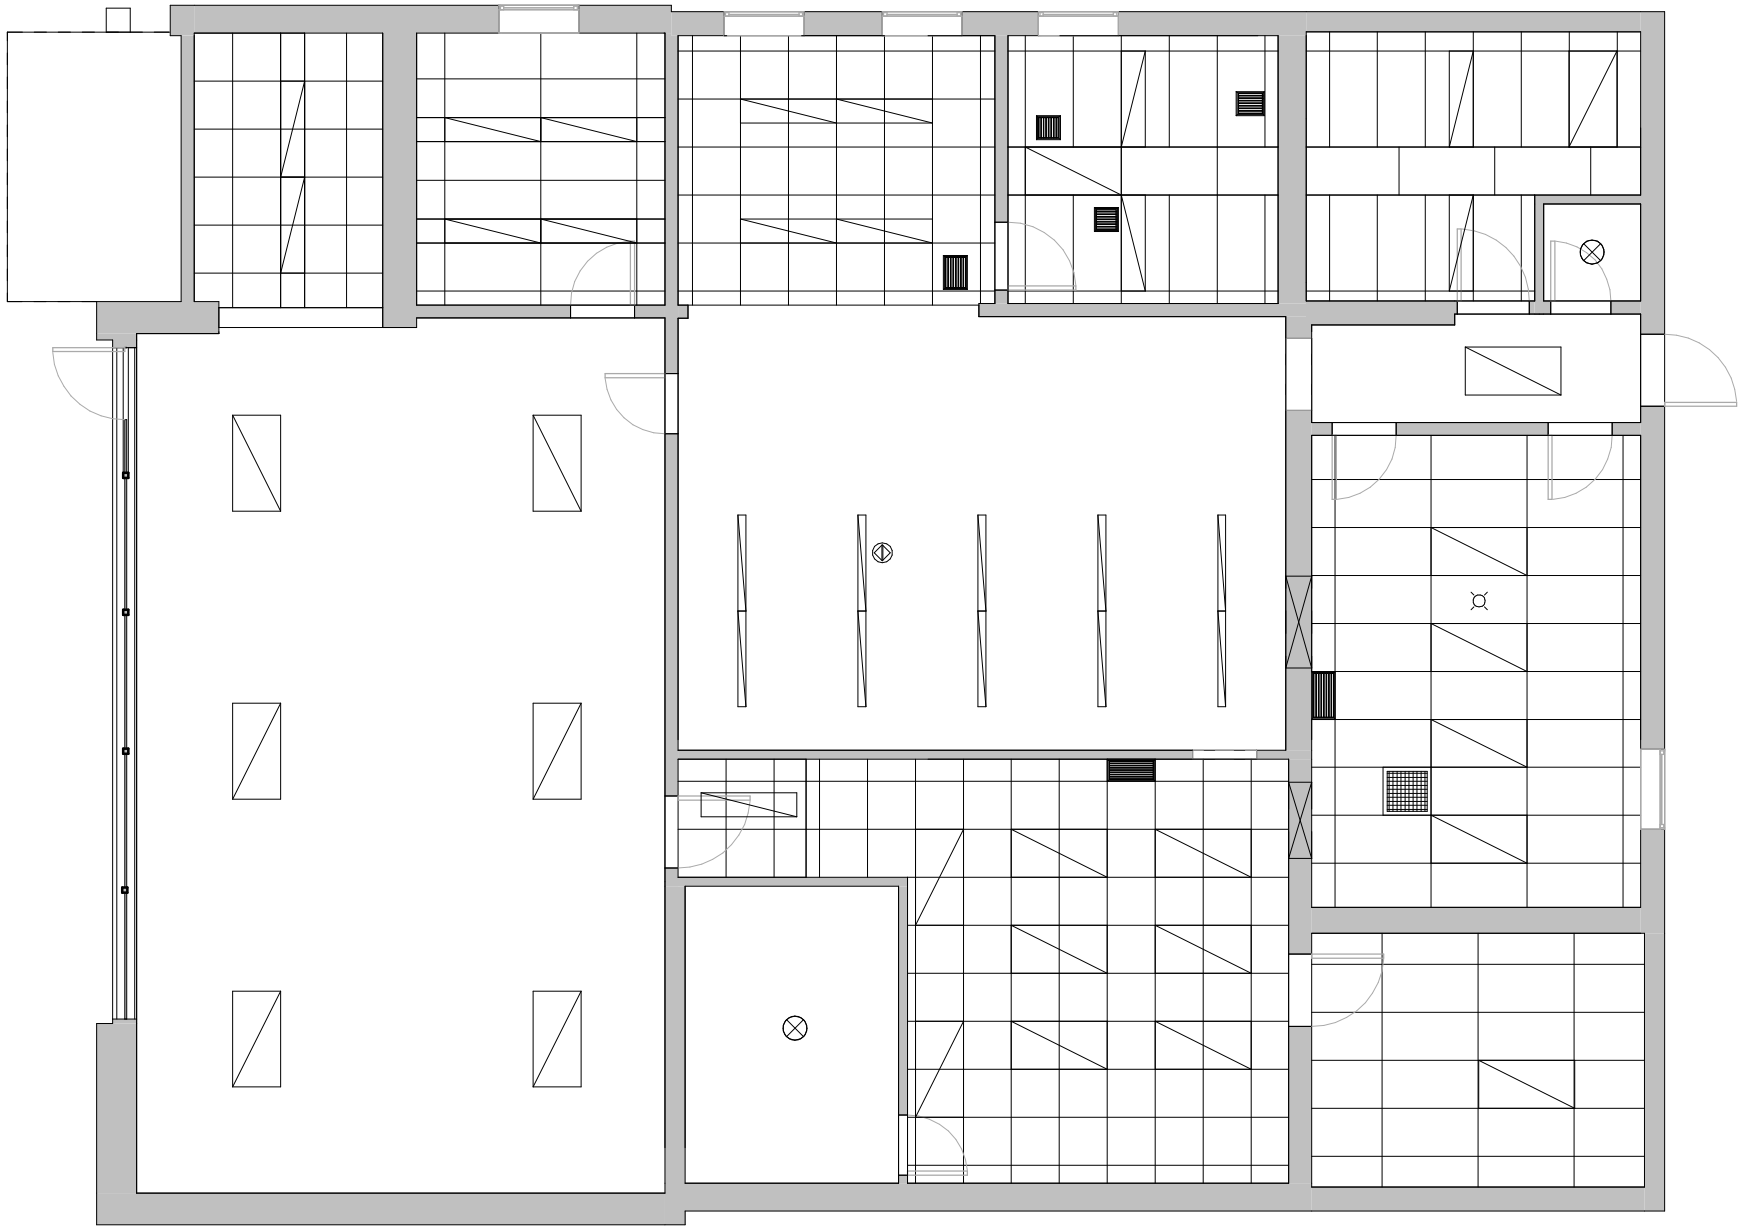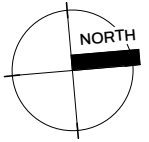


RCP - Main Floor

Do not scale drawings. Contractors must check and verify all dimensions. All room dimensions and floor areas must be considered approximate and are subject to independent verification. All documents remain the property of Planitar Inc. Unauthorized use, modifications, and/or reproduction of these documents is prohibited without written permission. The material contained herein reflects the Consultants best judgement in light of the information available at the time of preparation. Any use which a third party makes of the document, or any reliance on or decisions to be made based on them are the responsibility of such third parties. The Consultant accepts no responsibility for damages, if any, suffered by any third party as a result of decisions made or actions based on the documents.

Date: 2024-04-18

Scale: 1/8" = 1'-0"


A103

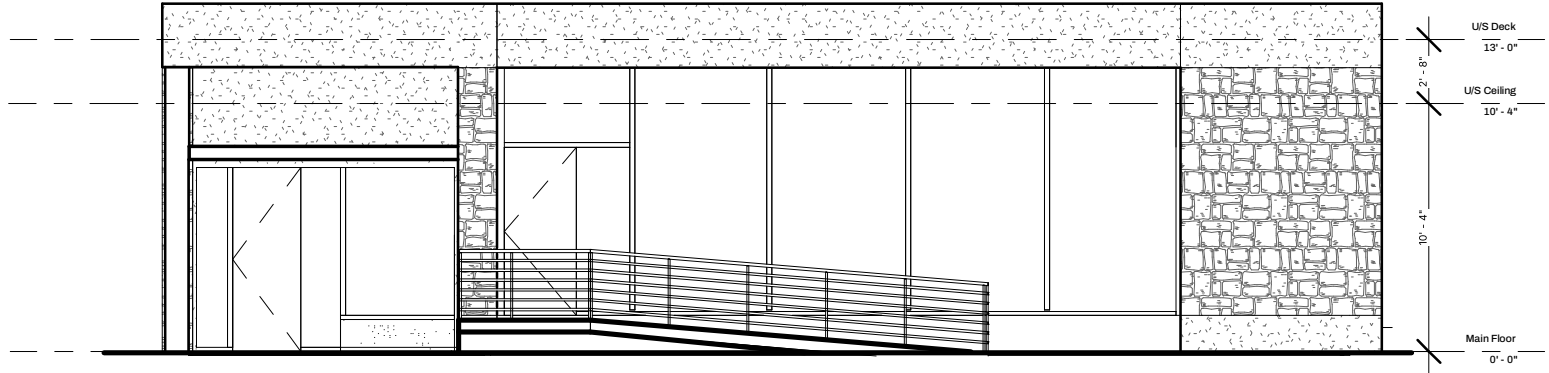

1

Front Elevation

1/8" = 1'-0"

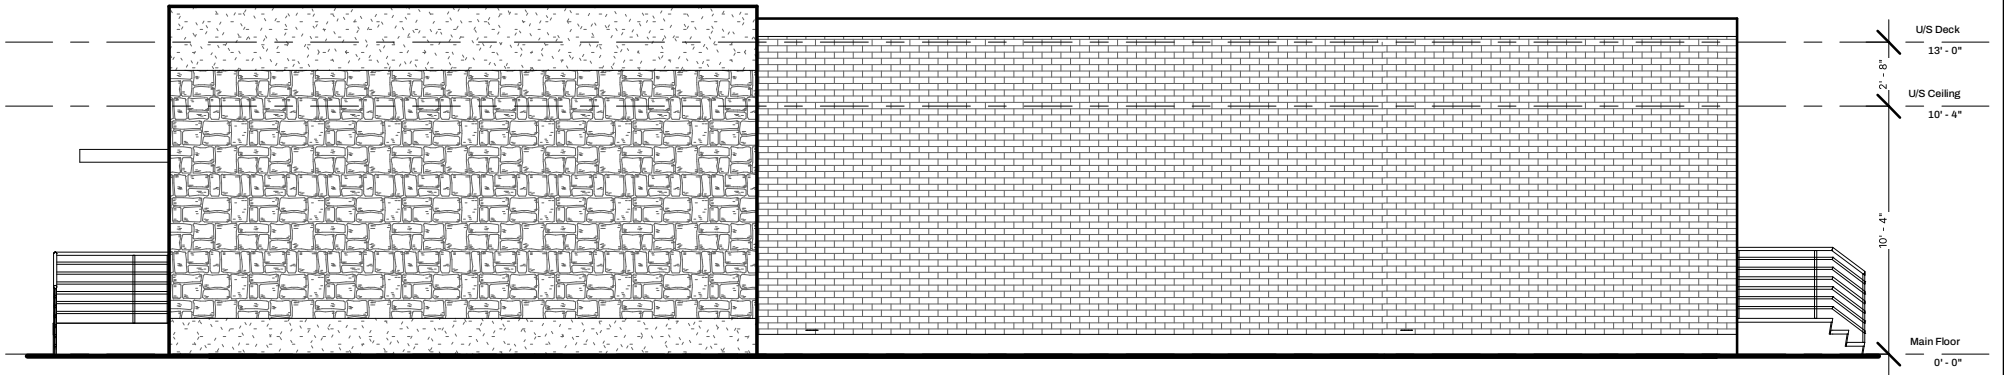

2

Right Elevation

1/8" = 1'-0"


Elevations

Do not scale drawings. Contractors must check and verify all dimensions. All room dimensions and floor areas must be considered approximate and are subject to independent verification. All documents remain the property of Planitar Inc. Unauthorized use, modifications, and/or reproduction of these documents is prohibited without written permission. The material contained herein reflects the Consultants best judgement in light of the information available at the time of preparation. Any use which a third party makes of the document, or any reliance on or decisions to be made based on them are the responsibility of such third parties. The Consultant accepts no responsibility for damages, if any, suffered by any third party as a result of decisions made or actions based on the documents.


Date: 2024-04-18

Scale: 1/8" = 1'-0"

A201

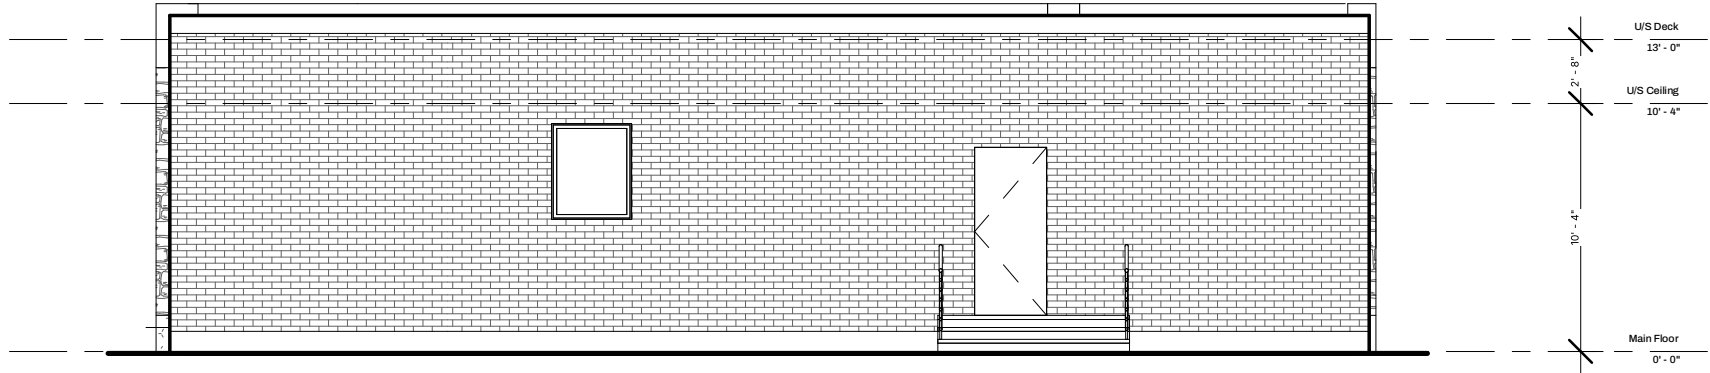

1 Rear Elevation
1/8" = 1'-0"

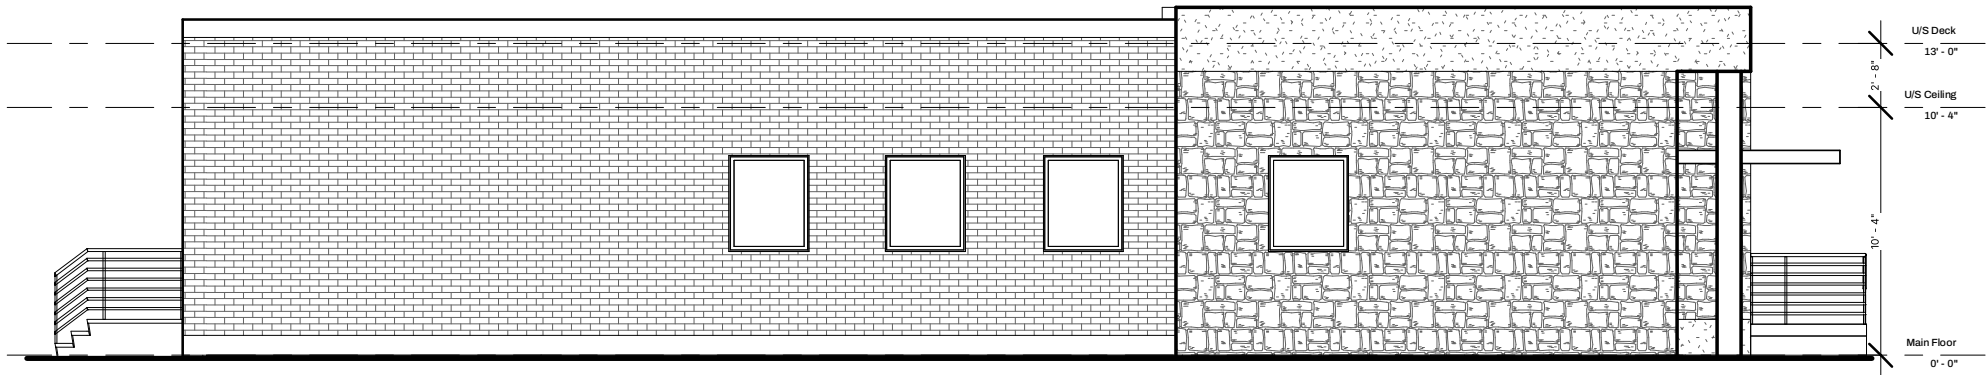

2 Left Elevation
1/8" = 1'-0"

Elevations


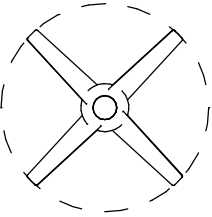



 



 



 
 






Do not scale drawings. Contractors must check and verify all dimensions. All room dimensions and floor areas must be considered approximate and are subject to independent verification. All documents remain the property of Planitar Inc. Unauthorized use, modifications, and/or reproduction of these documents is prohibited without written permission. The material contained herein reflects the Consultants best judgement in light of the information available at the time of preparation. Any use which a third party makes of the document, or any reliance on or decisions to be made based on them are the responsibility of such third parties. The Consultant accepts no responsibility for damages, if any, suffered by any third party as a result of decisions made or actions based on the documents.

Date: 2024-04-18



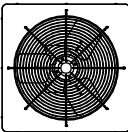







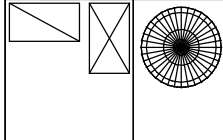
Scale: 1/8" = 1'-0"

  A202

 






 
 

Reflected Ceiling Plan Legend

	Recessed Light		Ceiling Fan
	Ceiling Mounted		
	Wall light		
	Pendant/Suspended		
	Fluorescent Suspended Light		Smoke Detector
	Recessed Fluorescent Suspended Light		Carbon Monoxide
	Track		Speaker
	Linear Strip		Fire Alarm
	Air		
	Air Vent		
	Exhaust Fan		
	Emergency Light – Wall Mounted		
	Emergency Light – Ceiling Mounted with Arrow		
	Emergency Light – Ceiling Mounted		
	Emergency Battery		
	Air Grill		

  Mechanical Equipment Legend

	Furnace (FN)
	Electrical Panel (EP)
	Air Condition (AC)
 HM	Hydro Meter (HM)
 GM	Gas Meter (GM)
 W	Water Meter (WM)
 WH	Hot Water Heater (HWH)
	Heat Recovery Ventilator (HRV)
	Water Softener (WS)
	Chimney
	Rooftop Unit (RTU)

Hatch Patterns

    	Siding (Horizontal/Vertical)
	Metal
	Brick
	EIFS/Stucco
	Stone
	Wood
	Wood Slats (Vertical/Horizontal)
	CMU
	Shakers
	Shingles

Legend

Do not scale drawings. Contractors must check and verify all dimensions. All room dimensions and floor areas must be considered approximate and are subject to independent verification. All documents remain the property of Planitar Inc. Unauthorized use, modifications, and/or reproduction of these documents is prohibited without written permission. The material contained herein reflects the Consultants best judgement in light of the information available at the time of preparation. Any use which a third party makes of the document, or any reliance on or decisions to be made based on them are the responsibility of such third parties. The Consultant accepts no responsibility for damages, if any, suffered by any third party as a result of decisions made or actions based on the documents.

Date: 2024-04-18

Scale: 1/4" = 1'-0"

Legend